




Tree Protection Plan showing tree categories and root protection zones.

BS5837:2012 Tree Categories

- Root Protection Area
- Category A: Tree of high quality with a remaining life expectancy of at least 40 years.
- Category B: Tree of high quality with a remaining life expectancy of at least 20 years.
- Category C: Tree of low quality with a remaining life expectancy of at least 10 years.
- Category U: Tree of poor quality with a remaining life expectancy of less than 10 years.
- Tree for Removal
- Tree protection Fencing
- Geoweb Root Protection

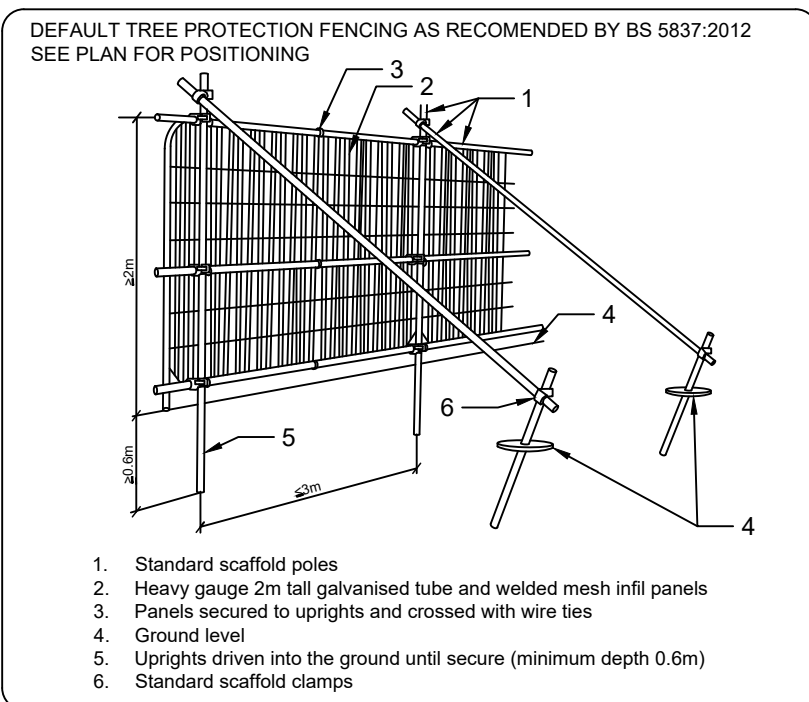

Title
**Proposed New School
Ness Castle
Inverness**
Tree Protection Plan

Client: Kier Construction Ltd Kier FSSC PO Box 5516 Manchester, M61 0QF	Drawing No. 111602
Scale: 1:250	Surveyed by: LCM
Date: 23rd August 2019	Checked by: EH
ACAD File No: 111602-TPP.DWG	Sheet: 2 of 2
Grid Used: Local Based on OS	Level Datum Used: Ordnance (GPS)

